







*Plan - David Vernon Grafton*

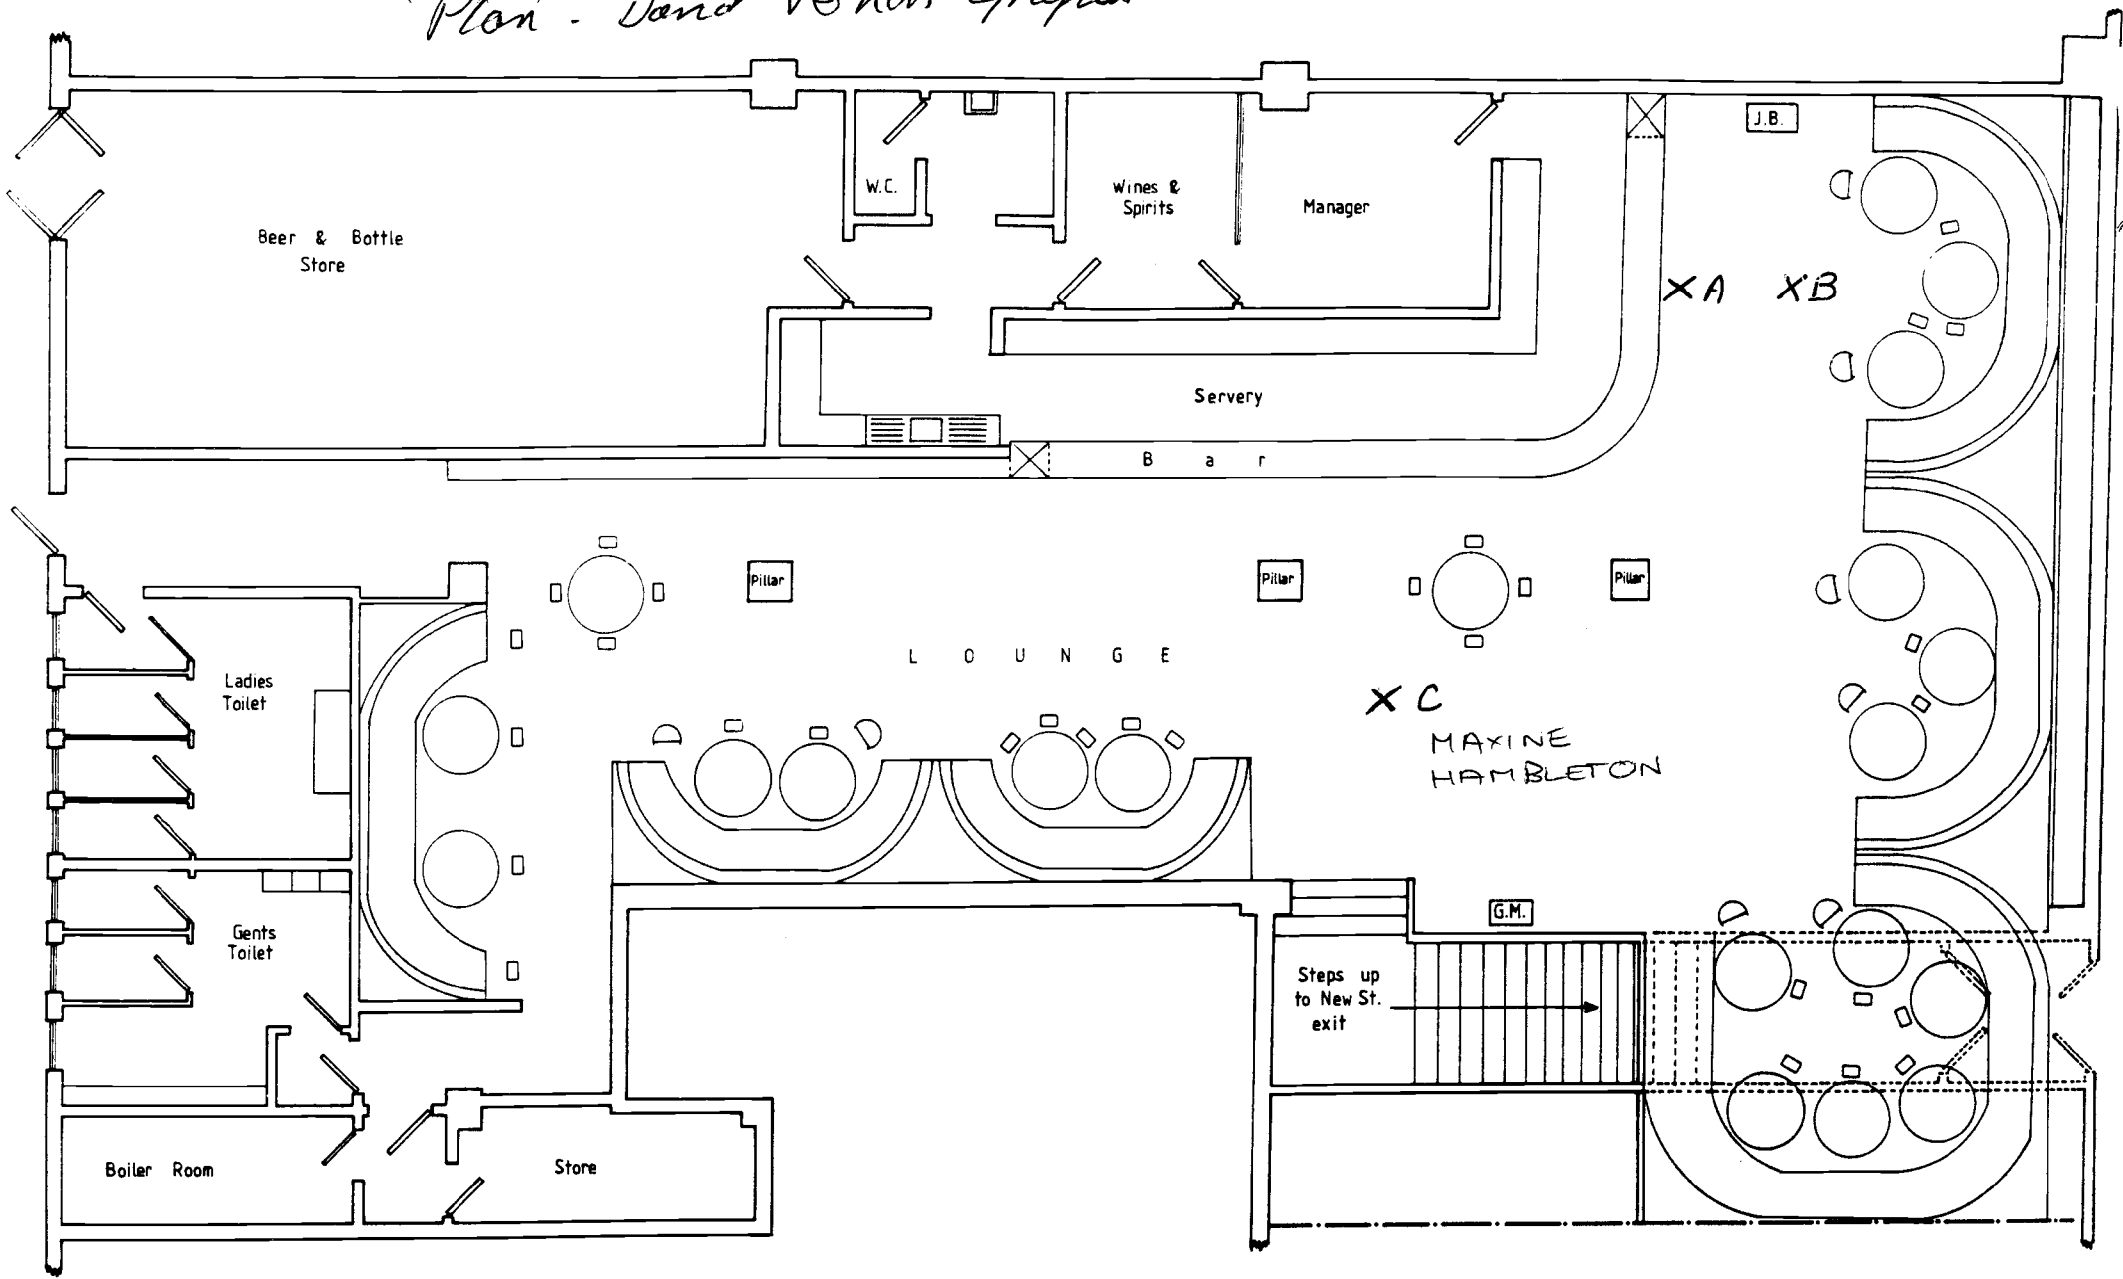

C.J. Act 1967 s.9
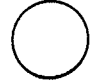
<p>TAVERN IN THE TOWN L.H.          NEW STREET, BIRMINGHAM.           Not to Scale</p>	<p><b>LEGEND</b></p> <p>  Chair   Stool   Table         </p>	<p>  Gaming Machine   Juke Box         </p>
--	---	---

INQ000104\_0001