


Main entrance to
Mulberry Bush

Mulberry Bush


THE ROTUNDA

JAMES A ROBERTS ARIBA ARCHITECT

20 FEET TO ONE INCH

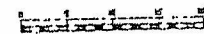

- MITCHELL & BUTLER LTD
- " " " "
- COOPER & BROOKE
- LADBROKE GROUP LTD
- PAKISTAN INTERNATIONAL
- BANQUETS OF OXFORD LTD
- ~~RONALD SILLS LTD~~
- LINEAR CATALOGUE SHOWROO
- ~~SPAN BARRIE (B'NAT) LT~~
- ARGOS DISTRIBUTORS
- ~~TESCO STORES LTD~~
- LLOYDS BANK LTD

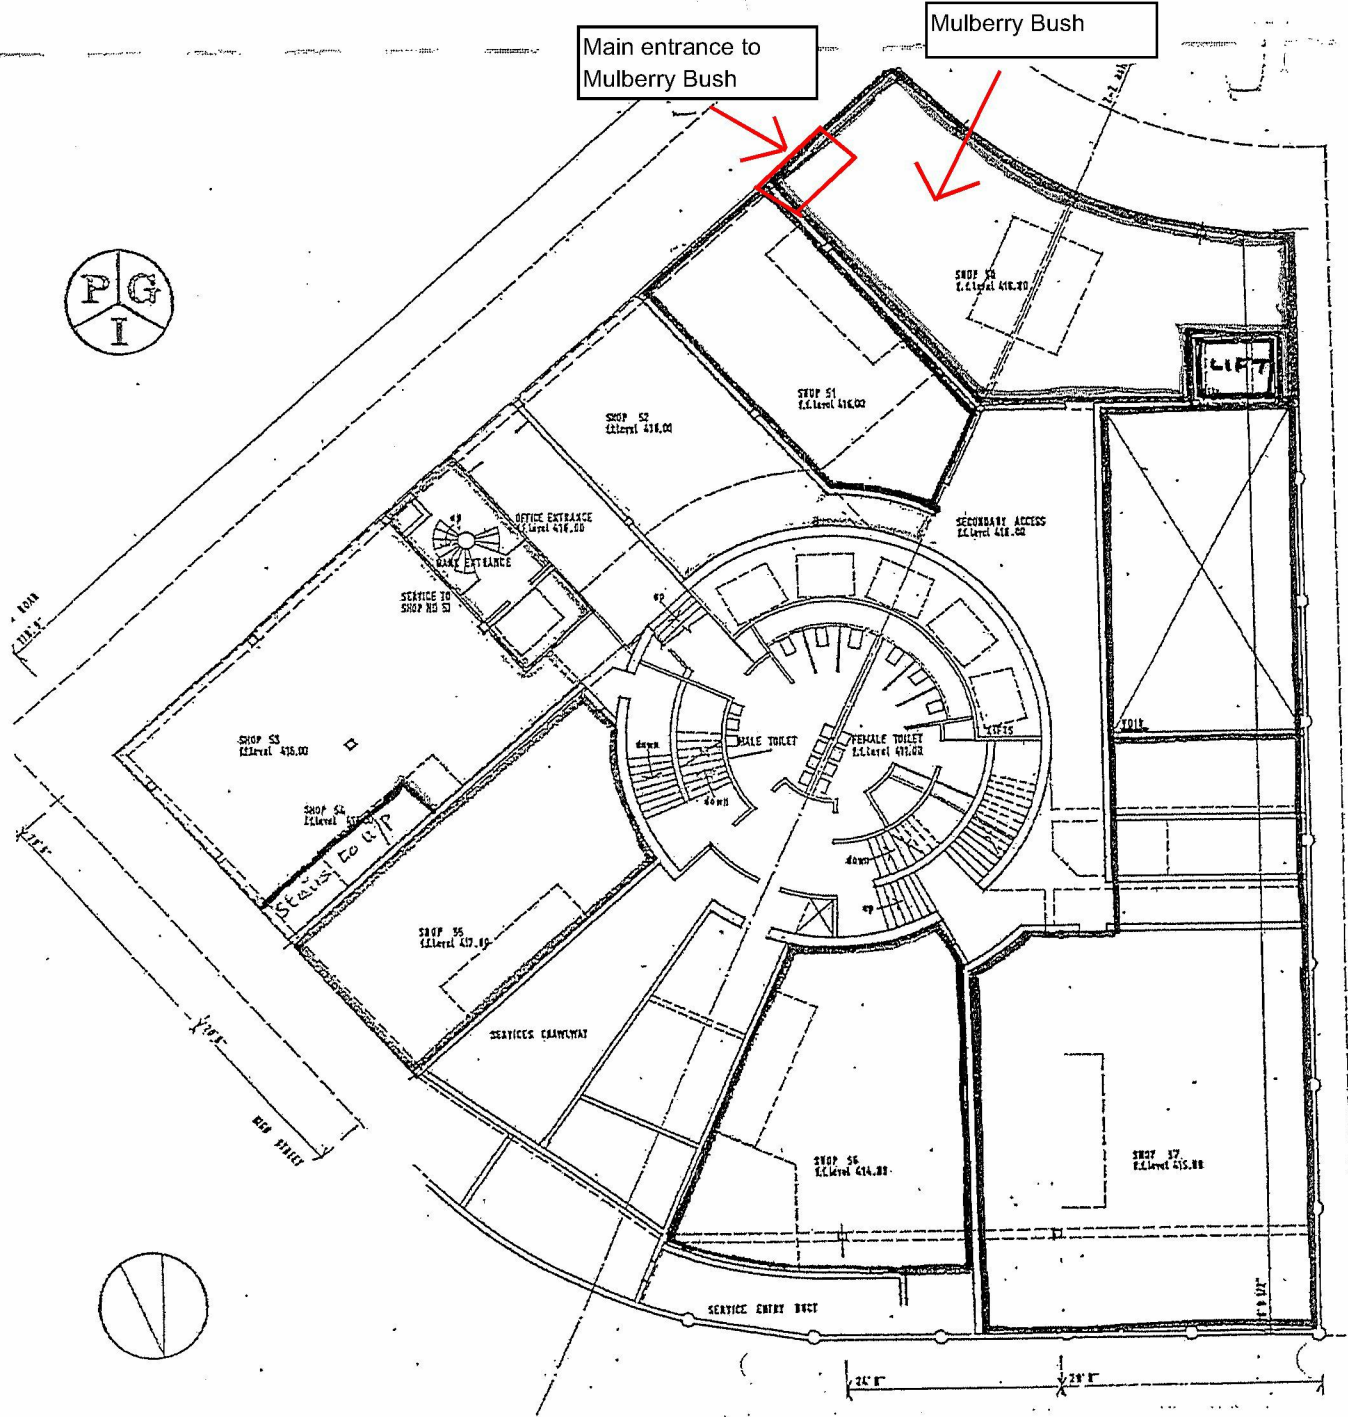

RING ROAD FLOOR LEVEL

SHOPS